


**Area Calculation**


Hall: 219.2 Sqm (23.6 Sq's)  
 Verandah: 47.1 Sqm (5.07 Sq's)

**1 FLOOR PLAN**  
 1 : 75

THIS IS SHEET _____ OF _____ DRAWING REFERRED TO IN THE CONTRACT DATE: _____ BUILDER: _____ PROPRIETOR: _____	<b>Woodend Building Design</b> Building Design Consultants Ph: (03) 5427 4272 Fax: (03) 5427 4054 91 High Street, Woodend Registered Architect : Paul Youngs 17573	COPYRIGHT  DO NOT SCALE THESE DRAWINGS	PROJECT: <b>PROPOSED CHURCH HALL</b>	CLIENT: St. MARY'S CHURCH	DRAWN BY: CLL	SHEET No: 1 of 2
			SHEET: <b>FLOOR PLAN</b>	ADDRESS: 15 BUCKLAND STREET, WOODEND	DATE: TUES. 25th OCT 2011	JOB No: W110209

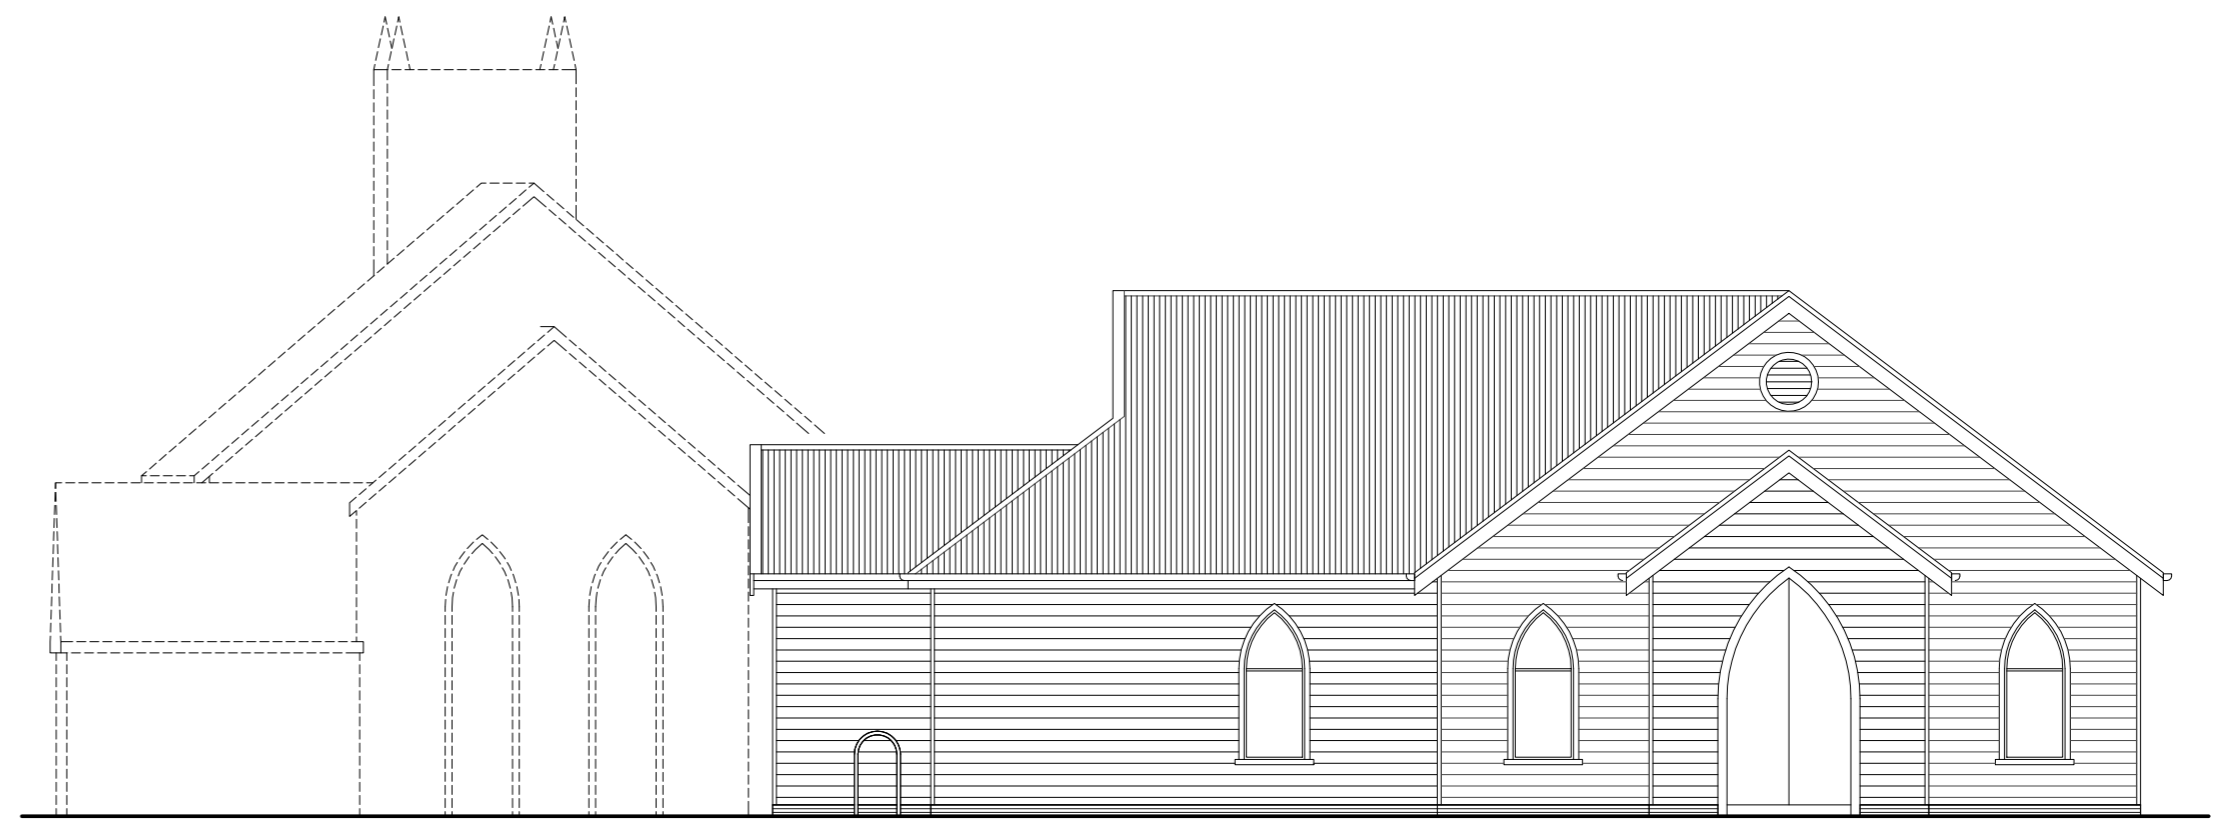

1 SOUTH EAST ELEVATION  
1 : 100

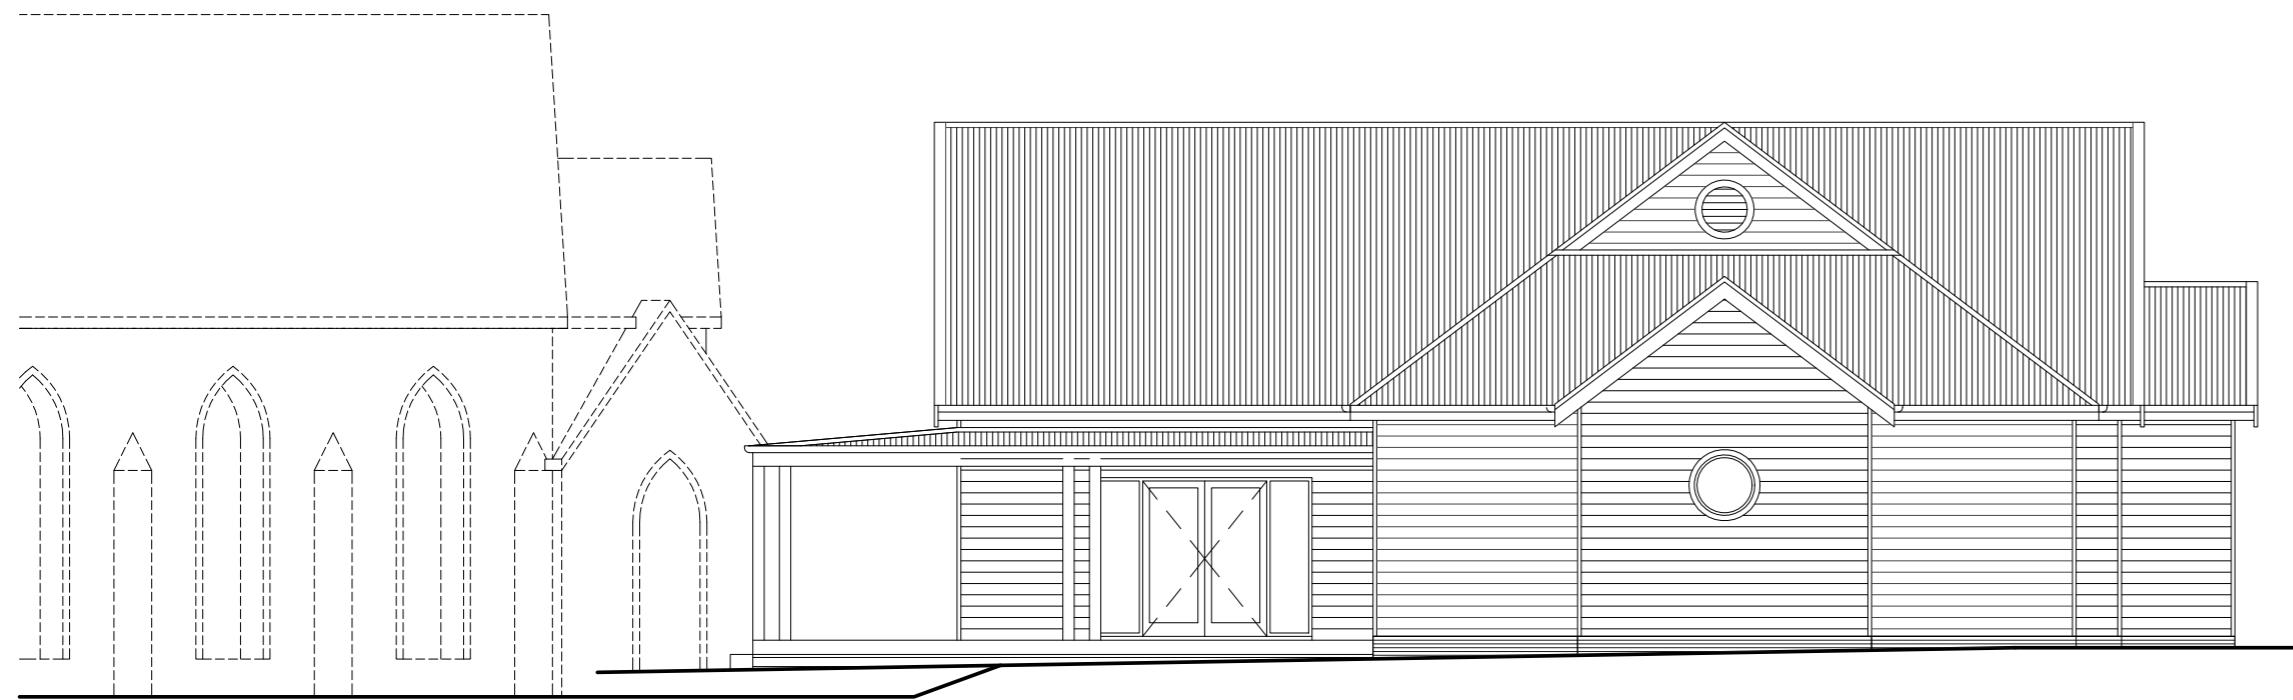

2 SOUTH WEST ELEVATION  
1 : 100



3 NORTH WEST ELEVATION  
1 : 100

THIS IS SHEET _____ OF _____ DRAWING REFERRED TO IN THE CONTRACT DATE: _____ BUILDER: _____ PROPRIETOR: _____		<b>Woodend Building Design</b> Building Design Consultants Ph: (03) 5427 4272 Fax: (03) 5427 4054 91 High Street, Woodend Registered Architect : Paul Youngs 17573	COPYRIGHT  DO NOT SCALE THESE DRAWINGS	PROJECT: <b>PROPOSED CHURCH HALL</b>	CLIENT: St. MARY'S CHURCH	DRAWN BY: CLL	SHEET No: 2 of 2
				SHEET: <b>ELEVATIONS</b>	ADDRESS: 15 BUCKLAND STREET, WOODEND	DATE: TUES. 25th OCT 2011	JOB No: <b>W110209</b>