


REVISIONS			
ZONE	REV	DESCRIPTION	APPROVED

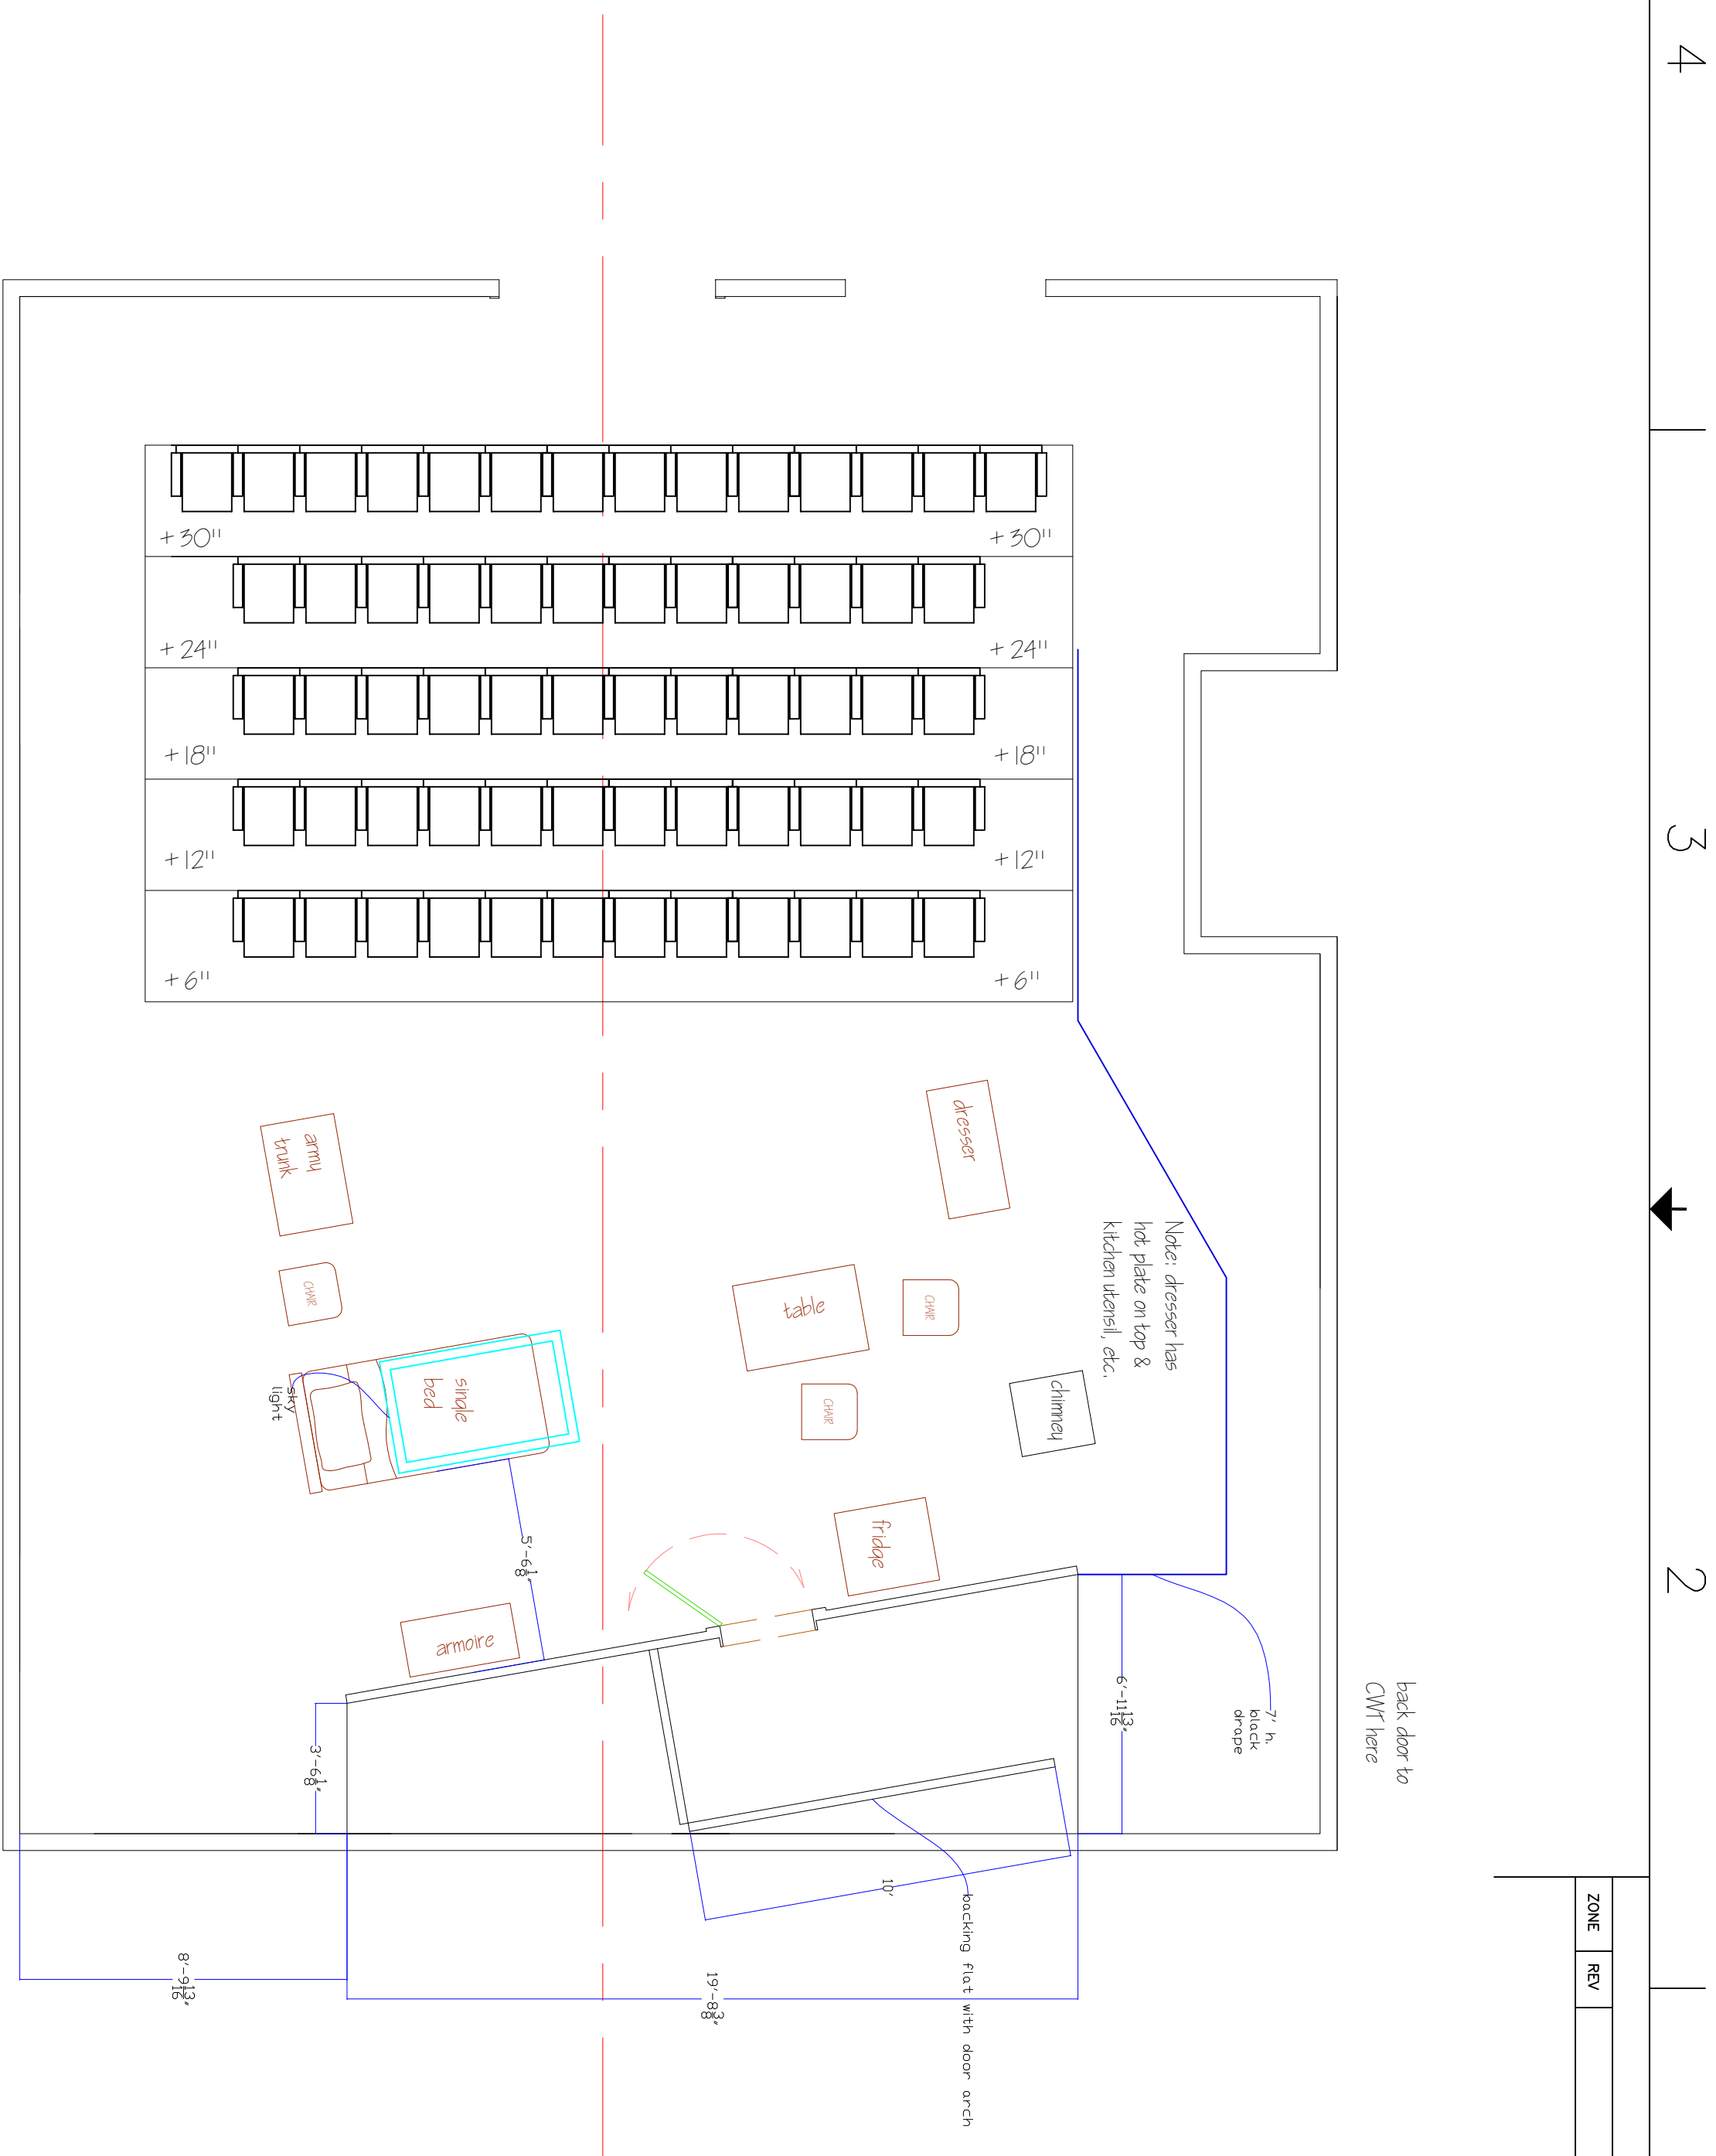

Ground Plan		Theatre on Fire	
Director: Brett Marks		"Almost Blue"	
March 2015	SIZE	FSCM NO.	DWG NO.
	SCALE 1/4" = 1'-0"		One of 1312
	Set: L.J. Sutherland, MFA SHEET		
			REV

